


# SELLWOOD ROOF ACCESS SYSTEMS

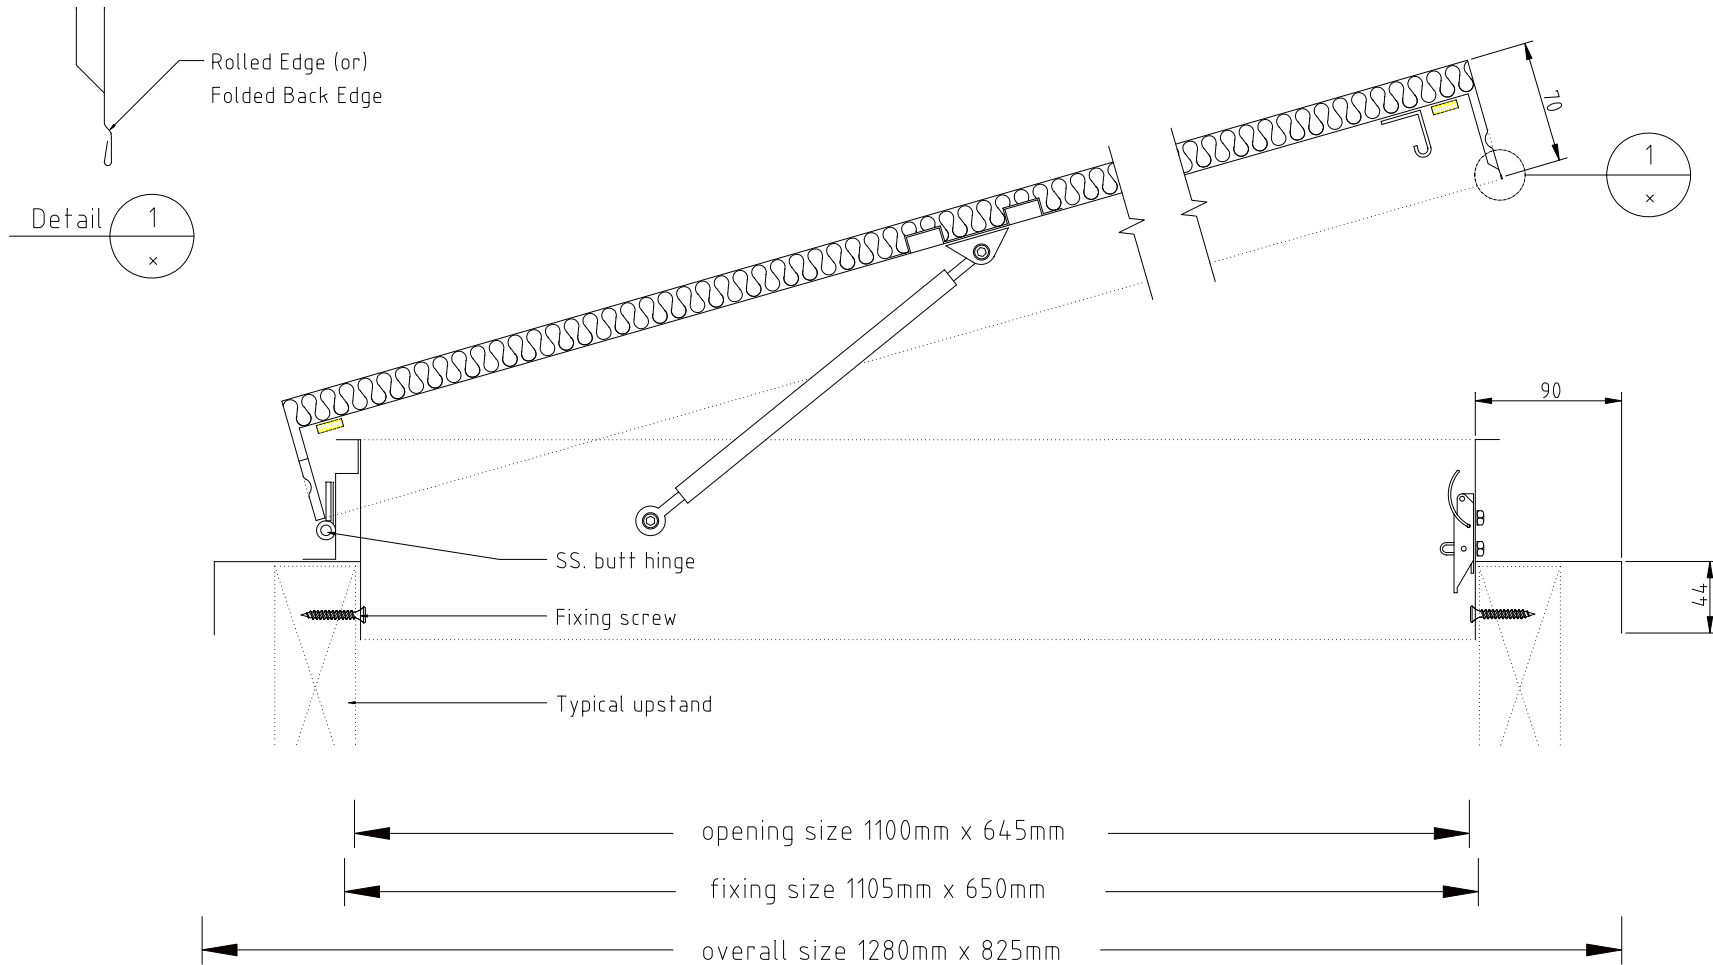

**SELLWOOD PRODUCTS LTD.**

PO Box 35189, Browns Bay 0753, North Shore City, New Zealand  
Phone: (64) 9 477 0820 Fax: (64) 9 479 5687 E-mail: action@sellwood.co.nz

**Title:** HATCH DOOR pneumatic stay

**Scale:** Not to Scale : HD116PN

**Date:** 25 Nov 2008

